

Barry County Lumber

Since 1945

24 x 24 Deluxe Pole Barn Package


QTY	DESCRIPTION	ITEM #	USE
POSTS			
	GRAVEL MIX 60#	10163010	CEMENT (1 BAG PER POLE)
	4 X 6 - 12' #2 TREATED	01134260	POSTS
	2 X 6 - 16' #2 TREATED	01132300	BASE GUARD
	2 X 12 - 16' #1 SYP TREATED	01132900	TRUSS CARRIERS (2-PLY)
	2 X 12 - 18' #2 & BTR	01092920	GARAGE DOOR HEADER
	2 X 6 - 8' #2 & BTR SPF	01052220	WINDOW/DOOR HEADERS
	2 X 6 - 14' #2 & BTR SPF	01052280	GARAGE DOOR JAMB
	2 X 6 - 16' #2 & BTR SPF	01052300	GARAGE DOOR JAMB
	2 X 4 - 16' #2 & BTR SPF	01052130	WALL GIRTS (24" O/C)
ROOF SYSTEM			
	NON STOCK 24' 4/12 4'OC 40-LB	01042240	TRUSSES
	2 X 6 - 8' #2 & BTR SPF	01052220	TRUSS TIES
	2 X 4 - 16' #2 & BTR SPF	01052130	BRACING
	2 X 6 - 14' #2 & BTR SPF	01052280	LADDER FRAMING
	2 X 6 - 14' #2 & BTR SPF	01052280	SUBFASCIA
	2 X 4 - 16' #2 & BTR SPF	01052130	ROOF PURLINS
	LNFT GRIII PTND STEEL,13'8"PC	10100010	ROOF METAL
	O/S FILLER STRIPS GD RIB	10111520	ROOF METAL FILLER STRIPS
	I/S FILLER STRIPS GD RIB	10111530	ROOF METAL FILLER STRIPS
	AR 3 WHT RIDGE 10'6"	10112550	STEEL RIDGE CAP
	AC 1 WHT O/S CORN. 10'	10112540	GABLE END DRIP EDGE
	AJ 3 WHITE UTILITY 10'6"	10112620	STEEL UTILITY TRIM
	6" WHT ALUM FASCIA 12' 25/CTN	10121060	FASCIA/SOFFIT(12"OVERHANG)
	WHITE ALUM F-CHANNEL 12' 25CTN	10121140	FASCIA/SOFFIT(12"OVERHANG)
	A/D SNOW VNL SOLID/SOFFIT (PC)	10062000	FASCIA/SOFFIT(12"OVERHANG)
VINYL SIDING			
	7/16-4 X 8 OSB BOARD	01738060	WALL SHEETHING
	VINYL SIDING STARTER STRIP 10'	10063010	VINYL STARTER STRIP
	A/D SNOW O/S CORNER	10063070	VINYL OUTSIDE CORNER
	A/D SNOW UNDERSILL	10063040	VINYL UTILITY TRIM
	A/D SNOW MATTE 1/2" J-CHANNEL	10061900	VINYL J-CHANNEL
	SQ EASYCARE SNOW DBL4 12PC	10061400	DOUBLE 4 VINYLE SIDING




Since 1945

24 x 24 Deluxe Pole Barn Package


QTY	DESCRIPTION	ITEM #	USE
FASTENERS			
	5-LB 1-1/2" WHITE NEO NAIL	60274600	NEO NAILS FOR ROOF
	25 LB #16 GALV. ARDOX DECK	60266800	FRAMING NAILS
	5-LB 5" GALV POLEBARN NAIL	60274240	FRAMING NAILS
	25 LB #8D CC NAILS	60265130	FRAMING NAILS
	5 LB 1 1/4 " ROOFING NAILS	60269700	VINYL SIDING NAILS
	1 LB 1 1/4" ROOFING NAILS	60269650	VINYL SIDING NAILS
GARAGE & UTILITY DOOR			
	16 X 7 #1000 INS WHT EXT	10700160	GARAGE DOOR
	16' WHITE GARAGE WEATHER STRIP	10720110	GARAGE DOOR TRIM
	7'WHT GARAGE DOOR WEATHER STRIP	10720050	GARAGE DOOR TRIM
	DOOR - 2/8 RH FLUSH STEEL	20130120	STEEL UTILITY DOOR
	WINDOW -- #3020 WHT/ALUM SLIDER	10866320	ALUMINUM WINDOW
	STEEL PRO - BRT/BRS KEYED ENTRY	30223100	STEEL DOOR LOCKSET

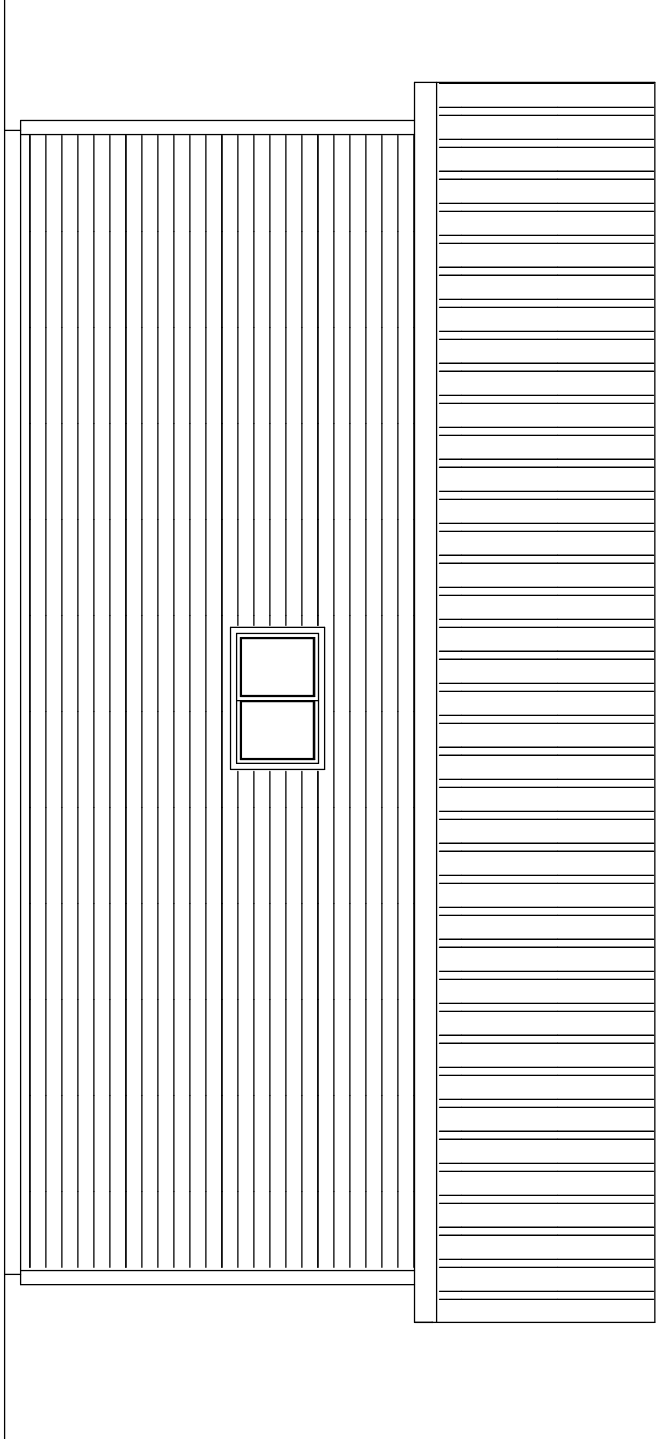


LEFT ELEVATION
SCALE: 1/4" = 1'-0"

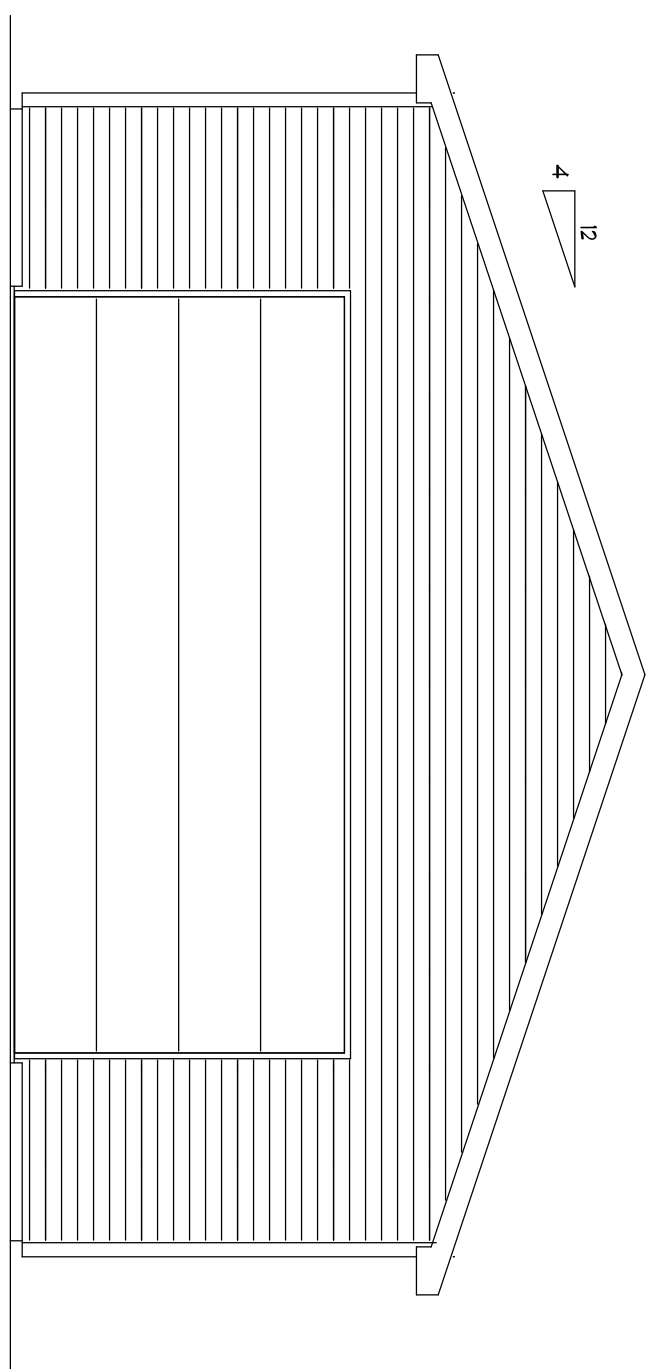


FRONT ELEVATION
SCALE: 1/4" = 1'-0"

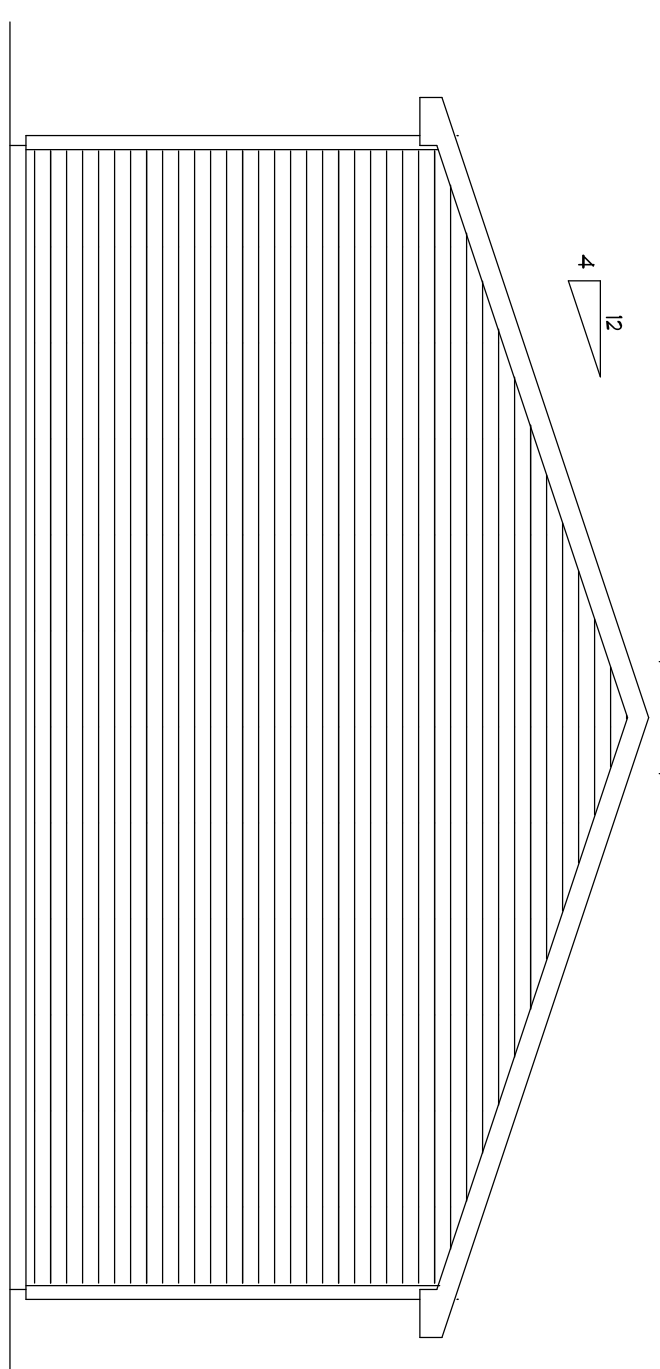


REAR ELEVATION
SCALE: 1/4" = 1'-0"

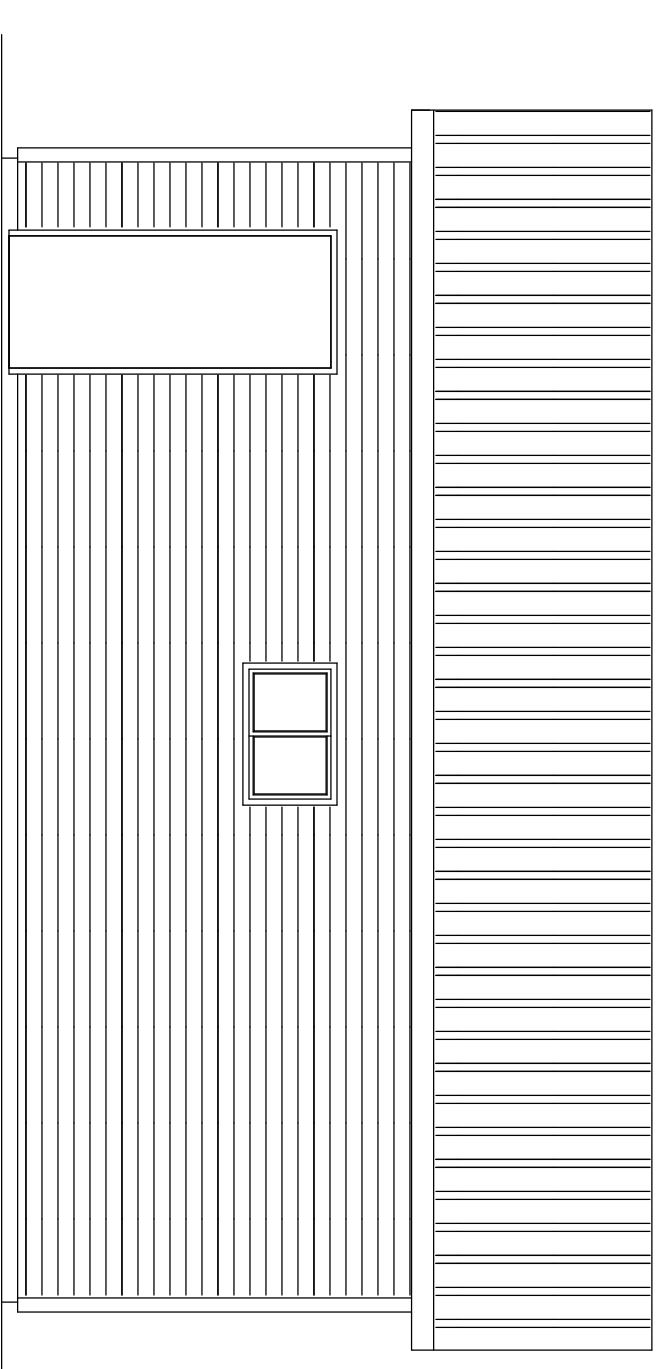

RIGHT ELEVATION
SCALE: 1/4" = 1'-0"

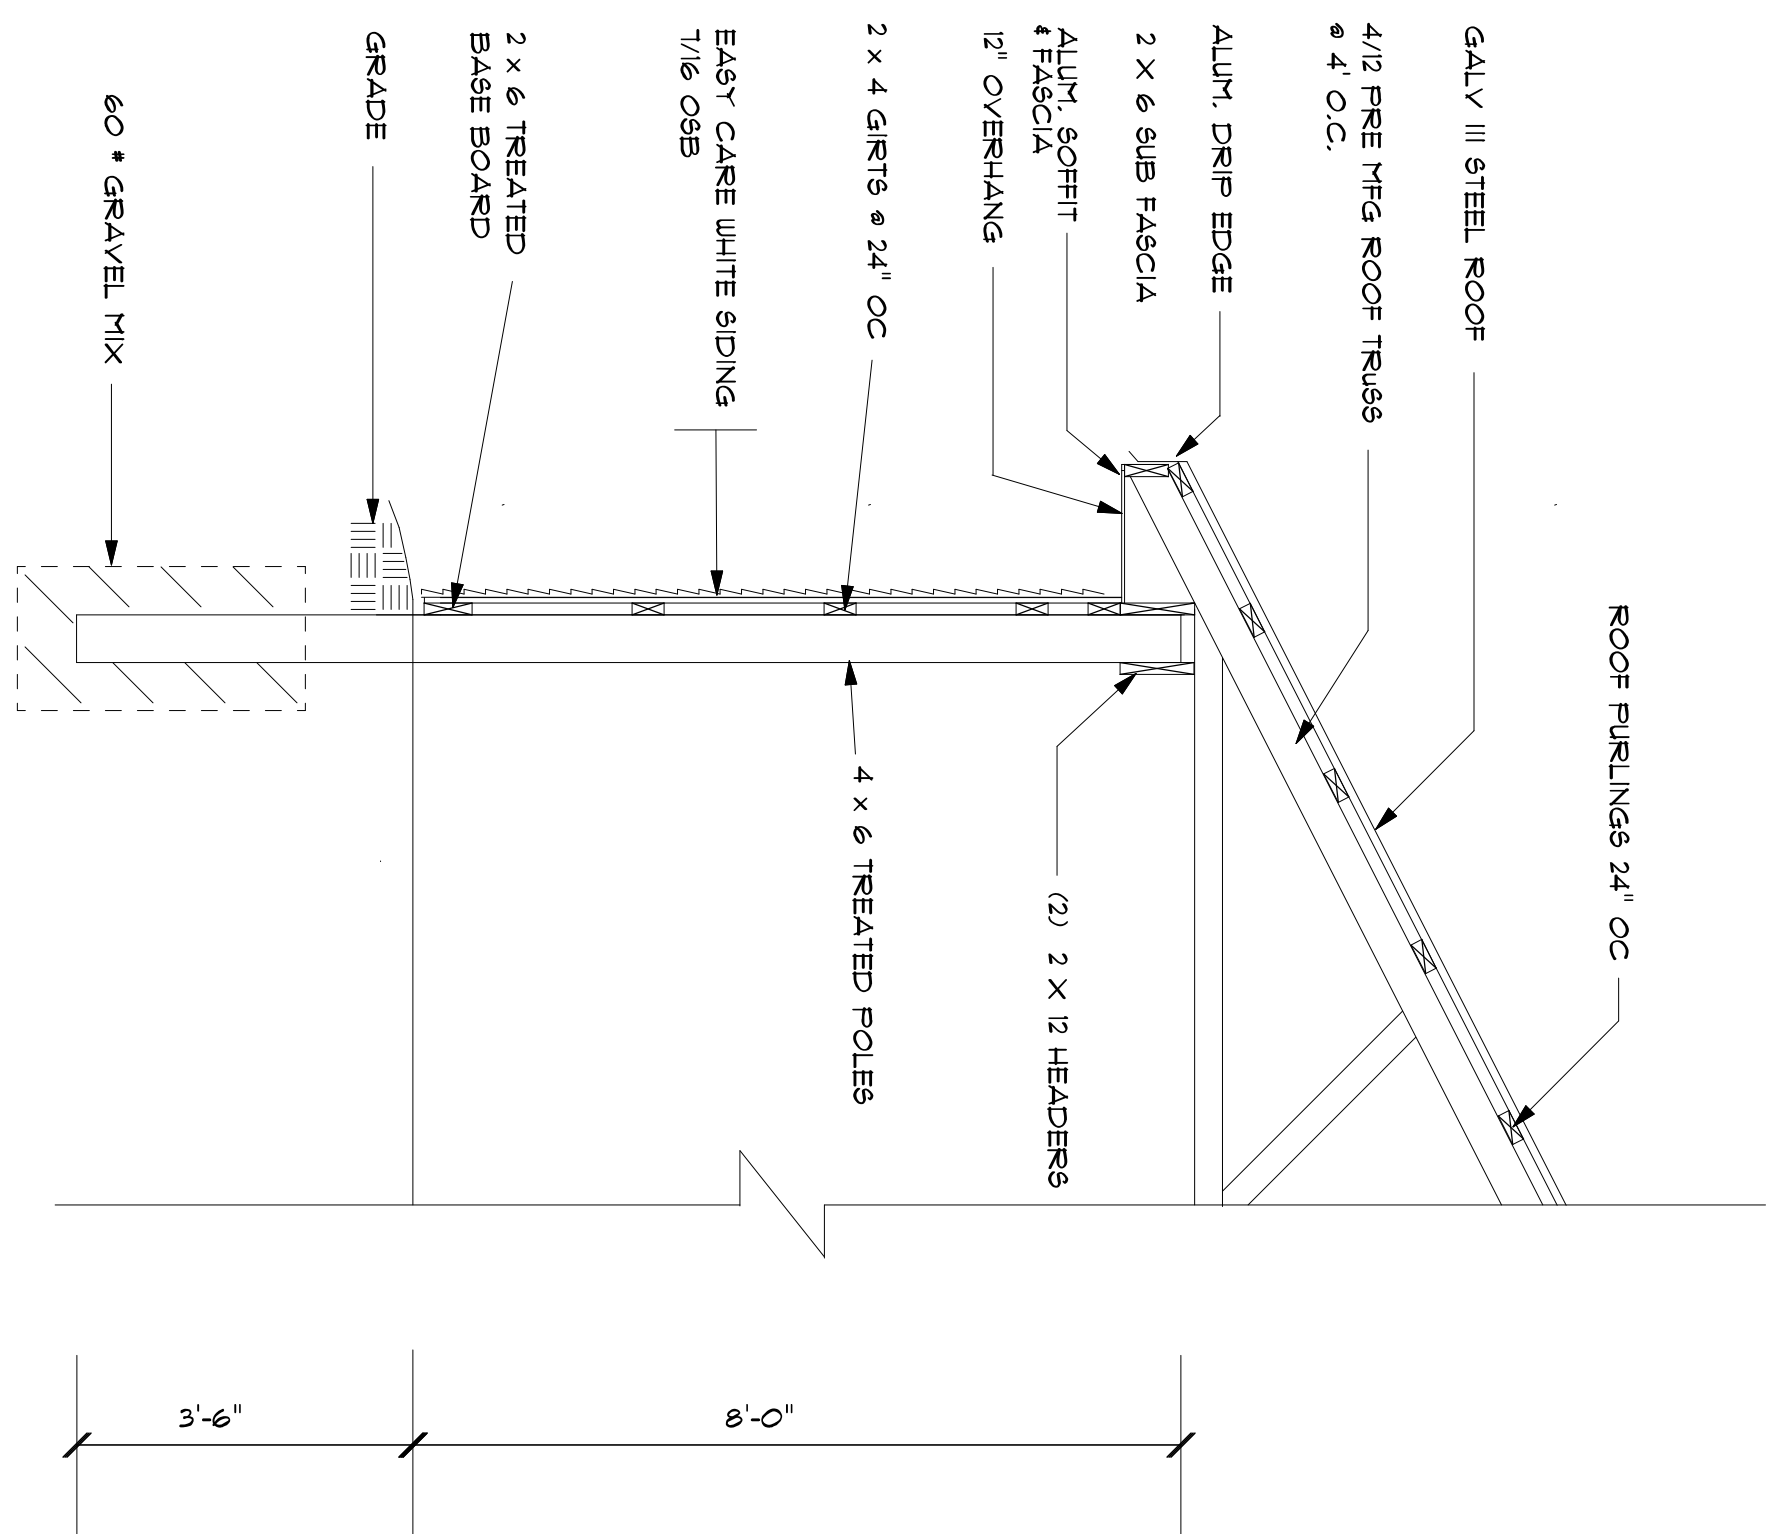

SECTION A - A
SCALE: 1/2" = 1'-0"

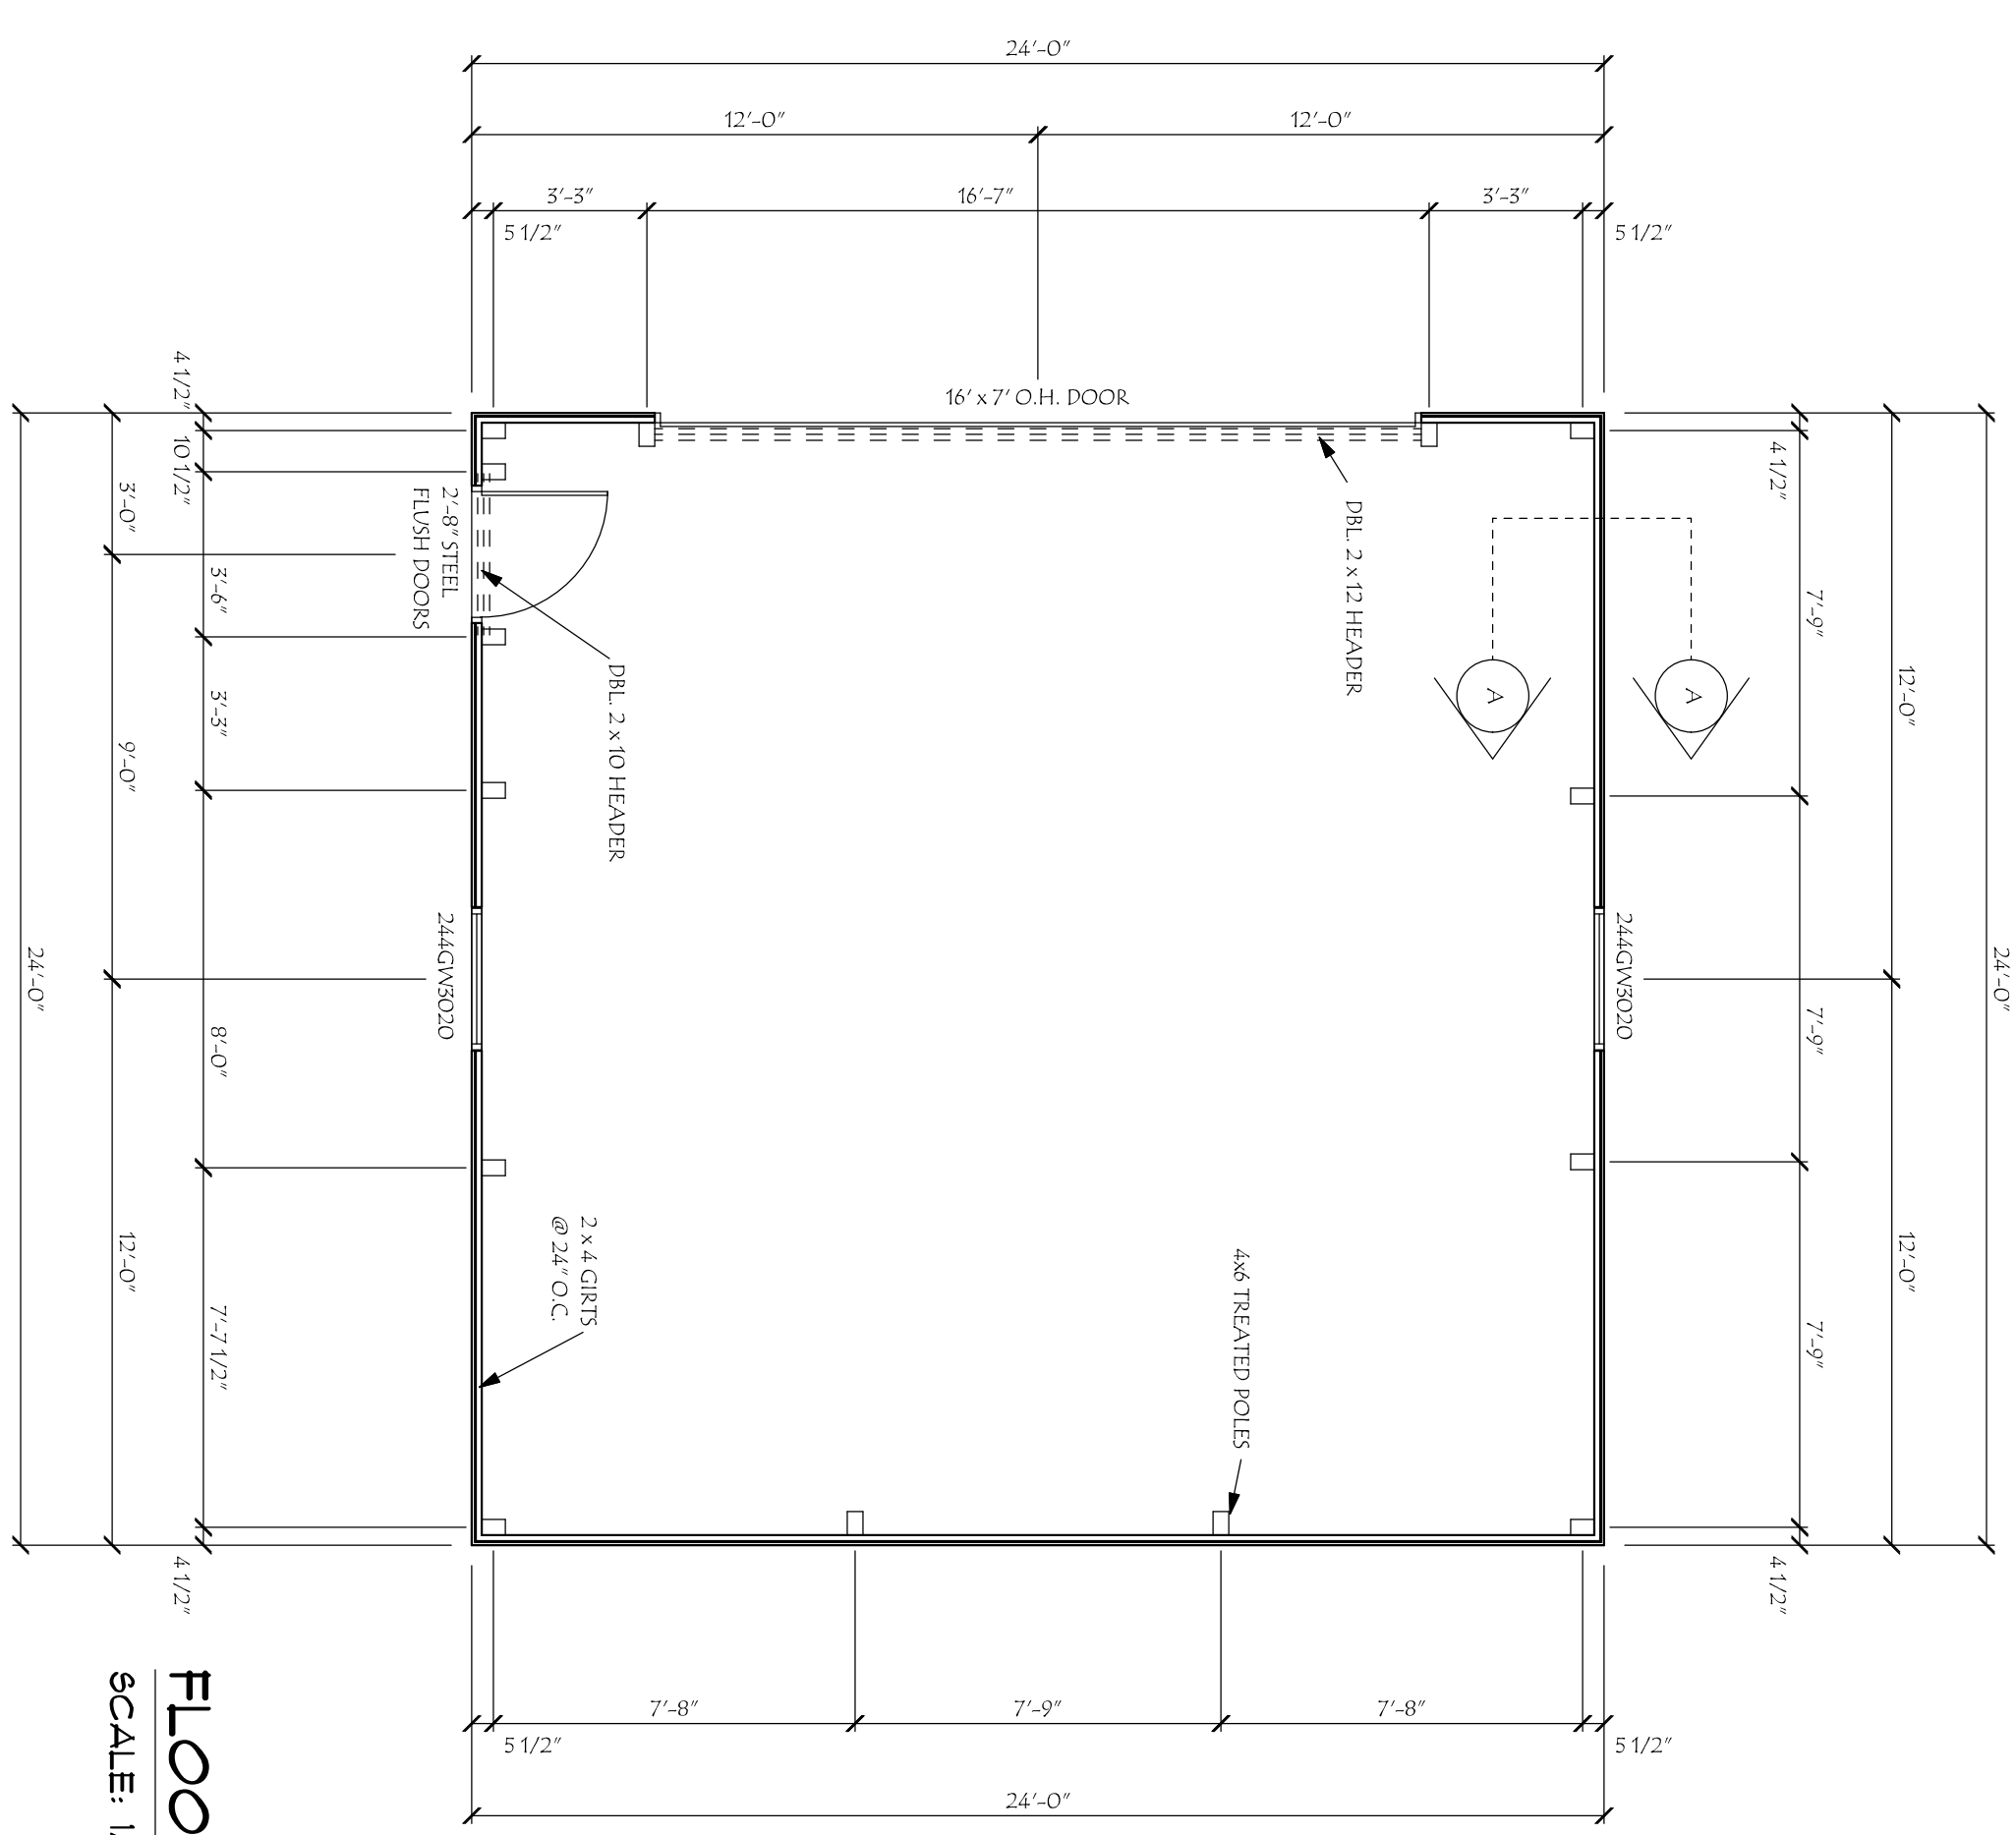

FLOOR PLAN
SCALE: 1/4" = 1'-0"



DRAWN FOR: JOB: DELUXE POLE BARN PACKAGE 24 x 24			
SCALE: AS NOTED	DATE: 12/26/05	APPROVED BY:	
DRAWN BY: MUS	REVISED:	CHECKED BY:	DRAWING NUMBER: OT024024

GREAT CARE AND EFFORT HAVE GONE INTO THE DESIGN AND ENGINEERING OF THE PLANS TO MEET THE SPECIFICATIONS SET FORTH BY THE CONTRACTOR AND/OR HOMEOWNER IN COMPLIANCE WITH BUILDING CODE REQUIREMENTS. CONTRACTORS SHALL VERIFY AND BE RESPONSIBLE FOR ALL DIMENSIONS, SPECIFICATIONS AND CONDITIONS ON THE JOB.